


SIGNALIZED INTERSECTION WILL
FUNCTION ACCEPTABLY WITH
CONCEPTUAL CHANGES DURING
PEAK HOURS THROUGH 2035

CONCEPT
ONLY

"GATEWAY"
DESIGN
USING
XERi -
SCAPING

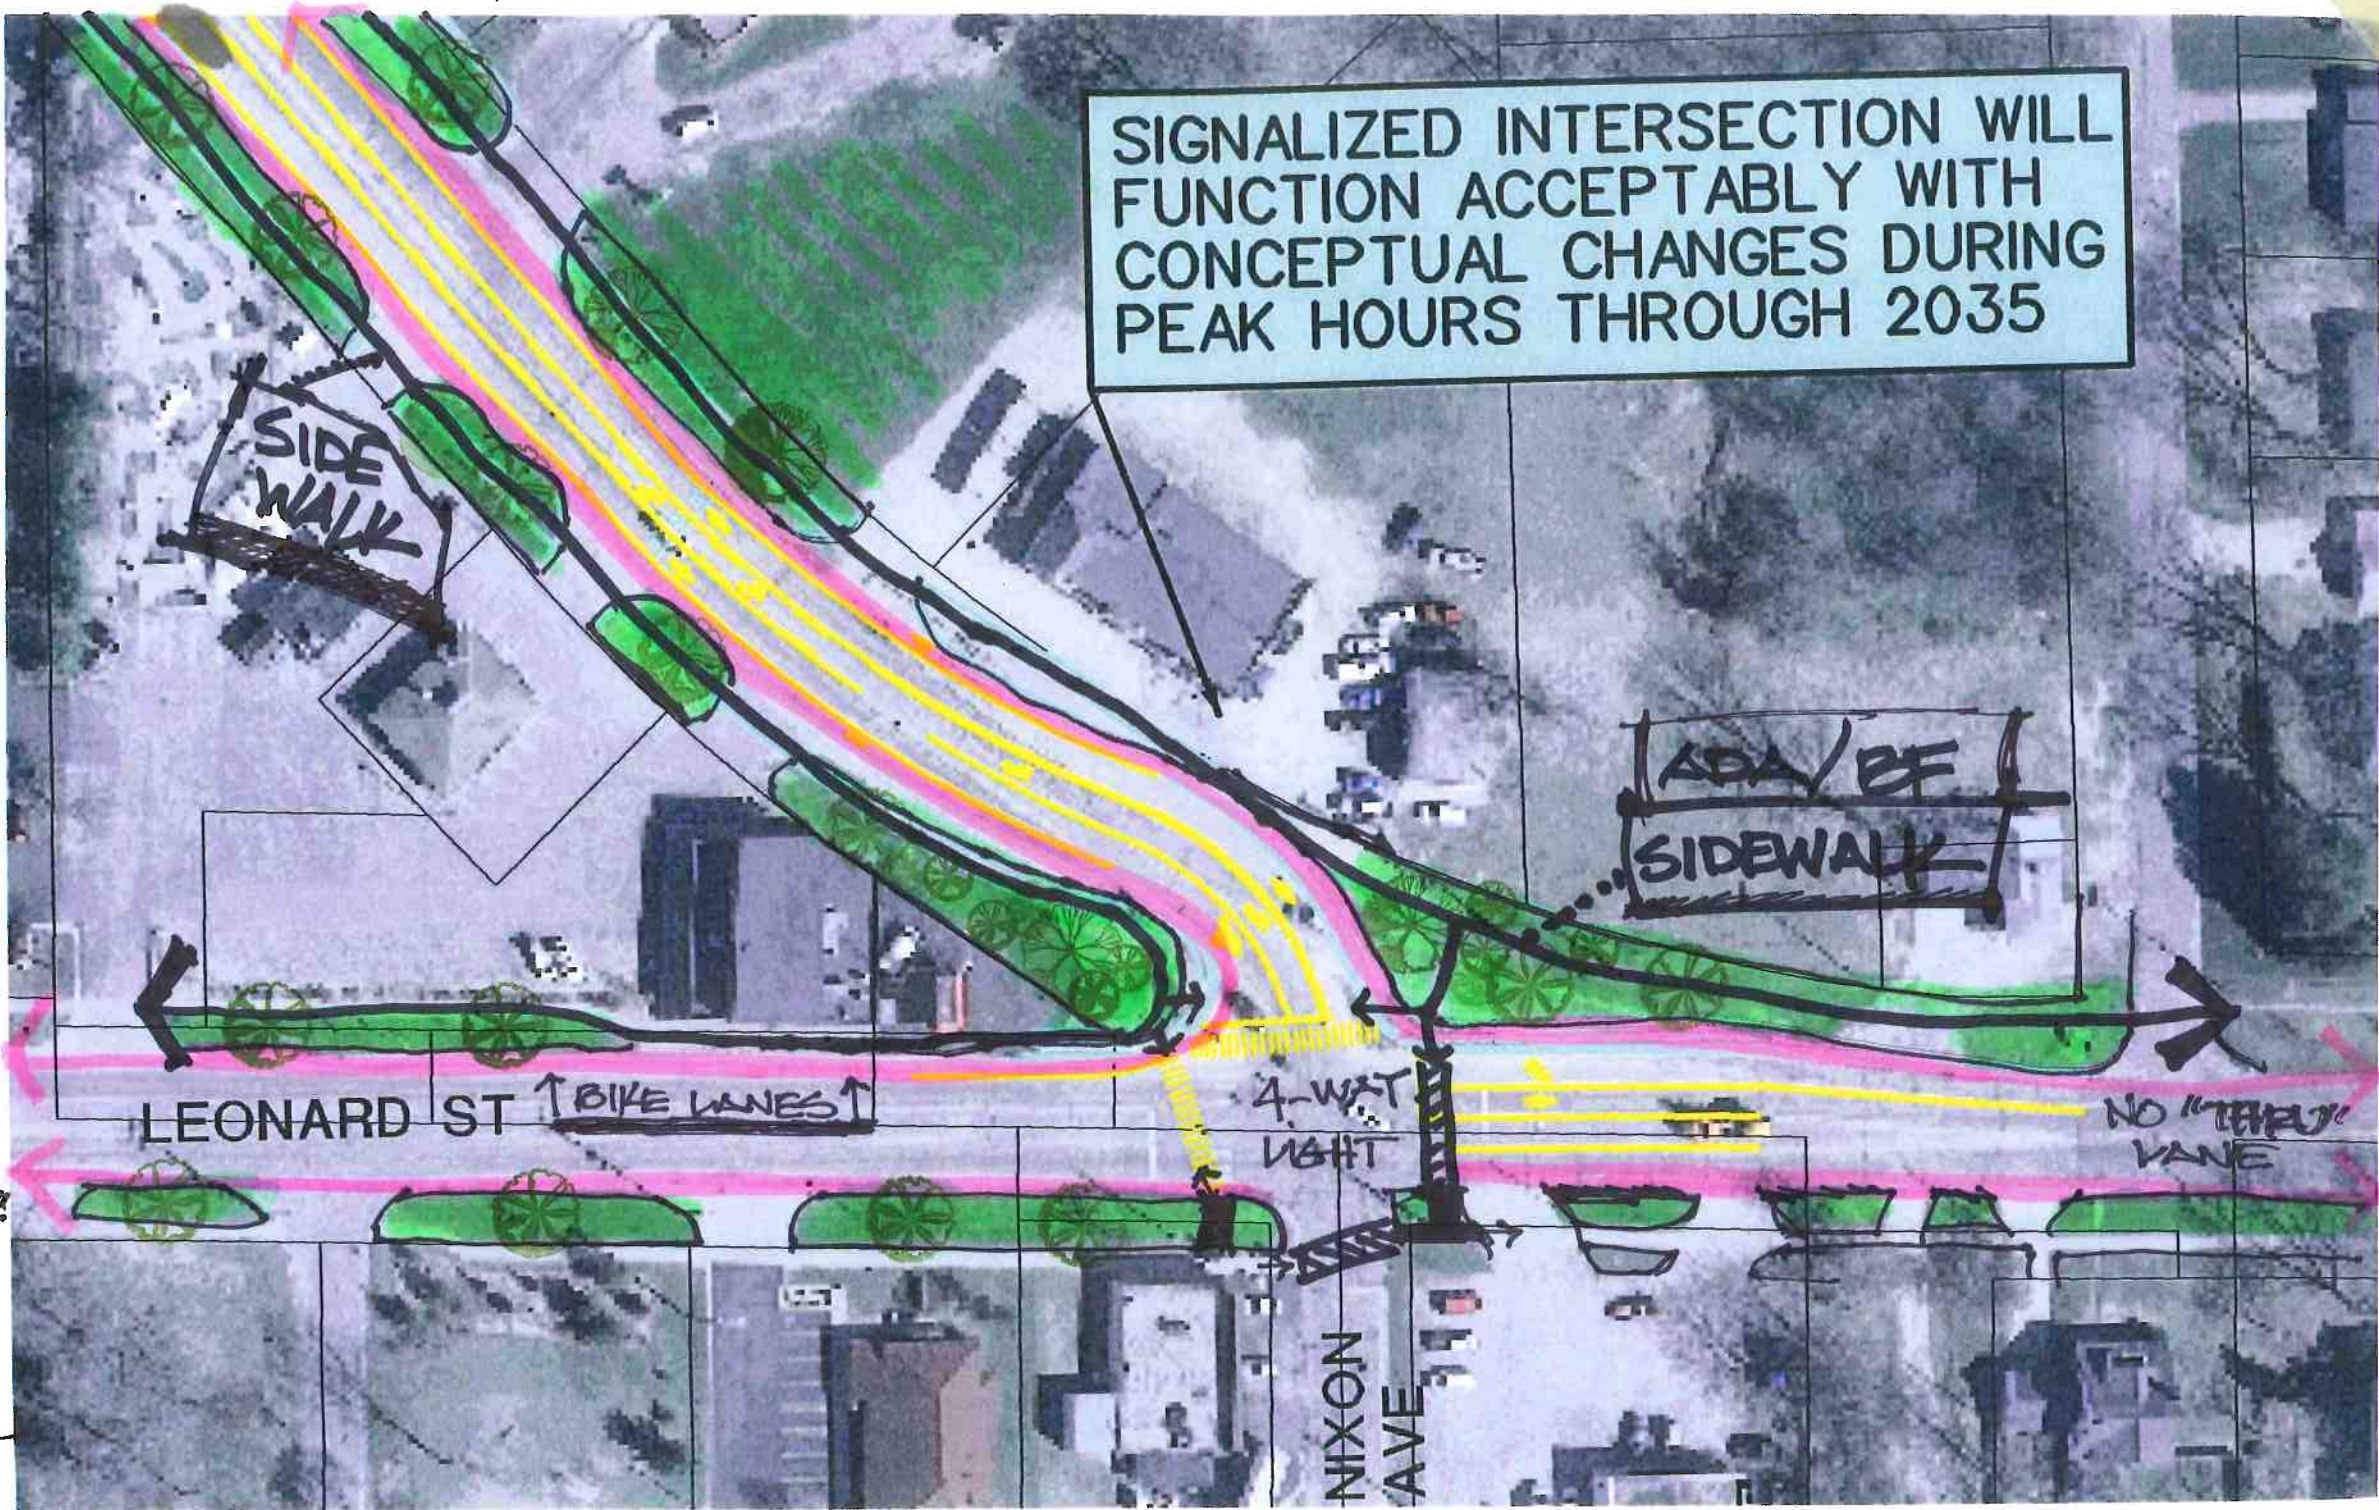

NOTE: TREES / LANDSCAPING NOT TO SCALE
& SUBJECT TO CLEAR VISION STANDARDS

NON - MOTORIZED VEHICLES
8.21.13
FWSH