



RETAIN ACCESS LIMITATIONS
AT THIS KEY INTERSECTION
TO MAXIMIZE OPERATIONAL
CAPABILITIES AS M-11
CORRIDOR AND MILLENIUM
PARK VOLUMES INCREASE

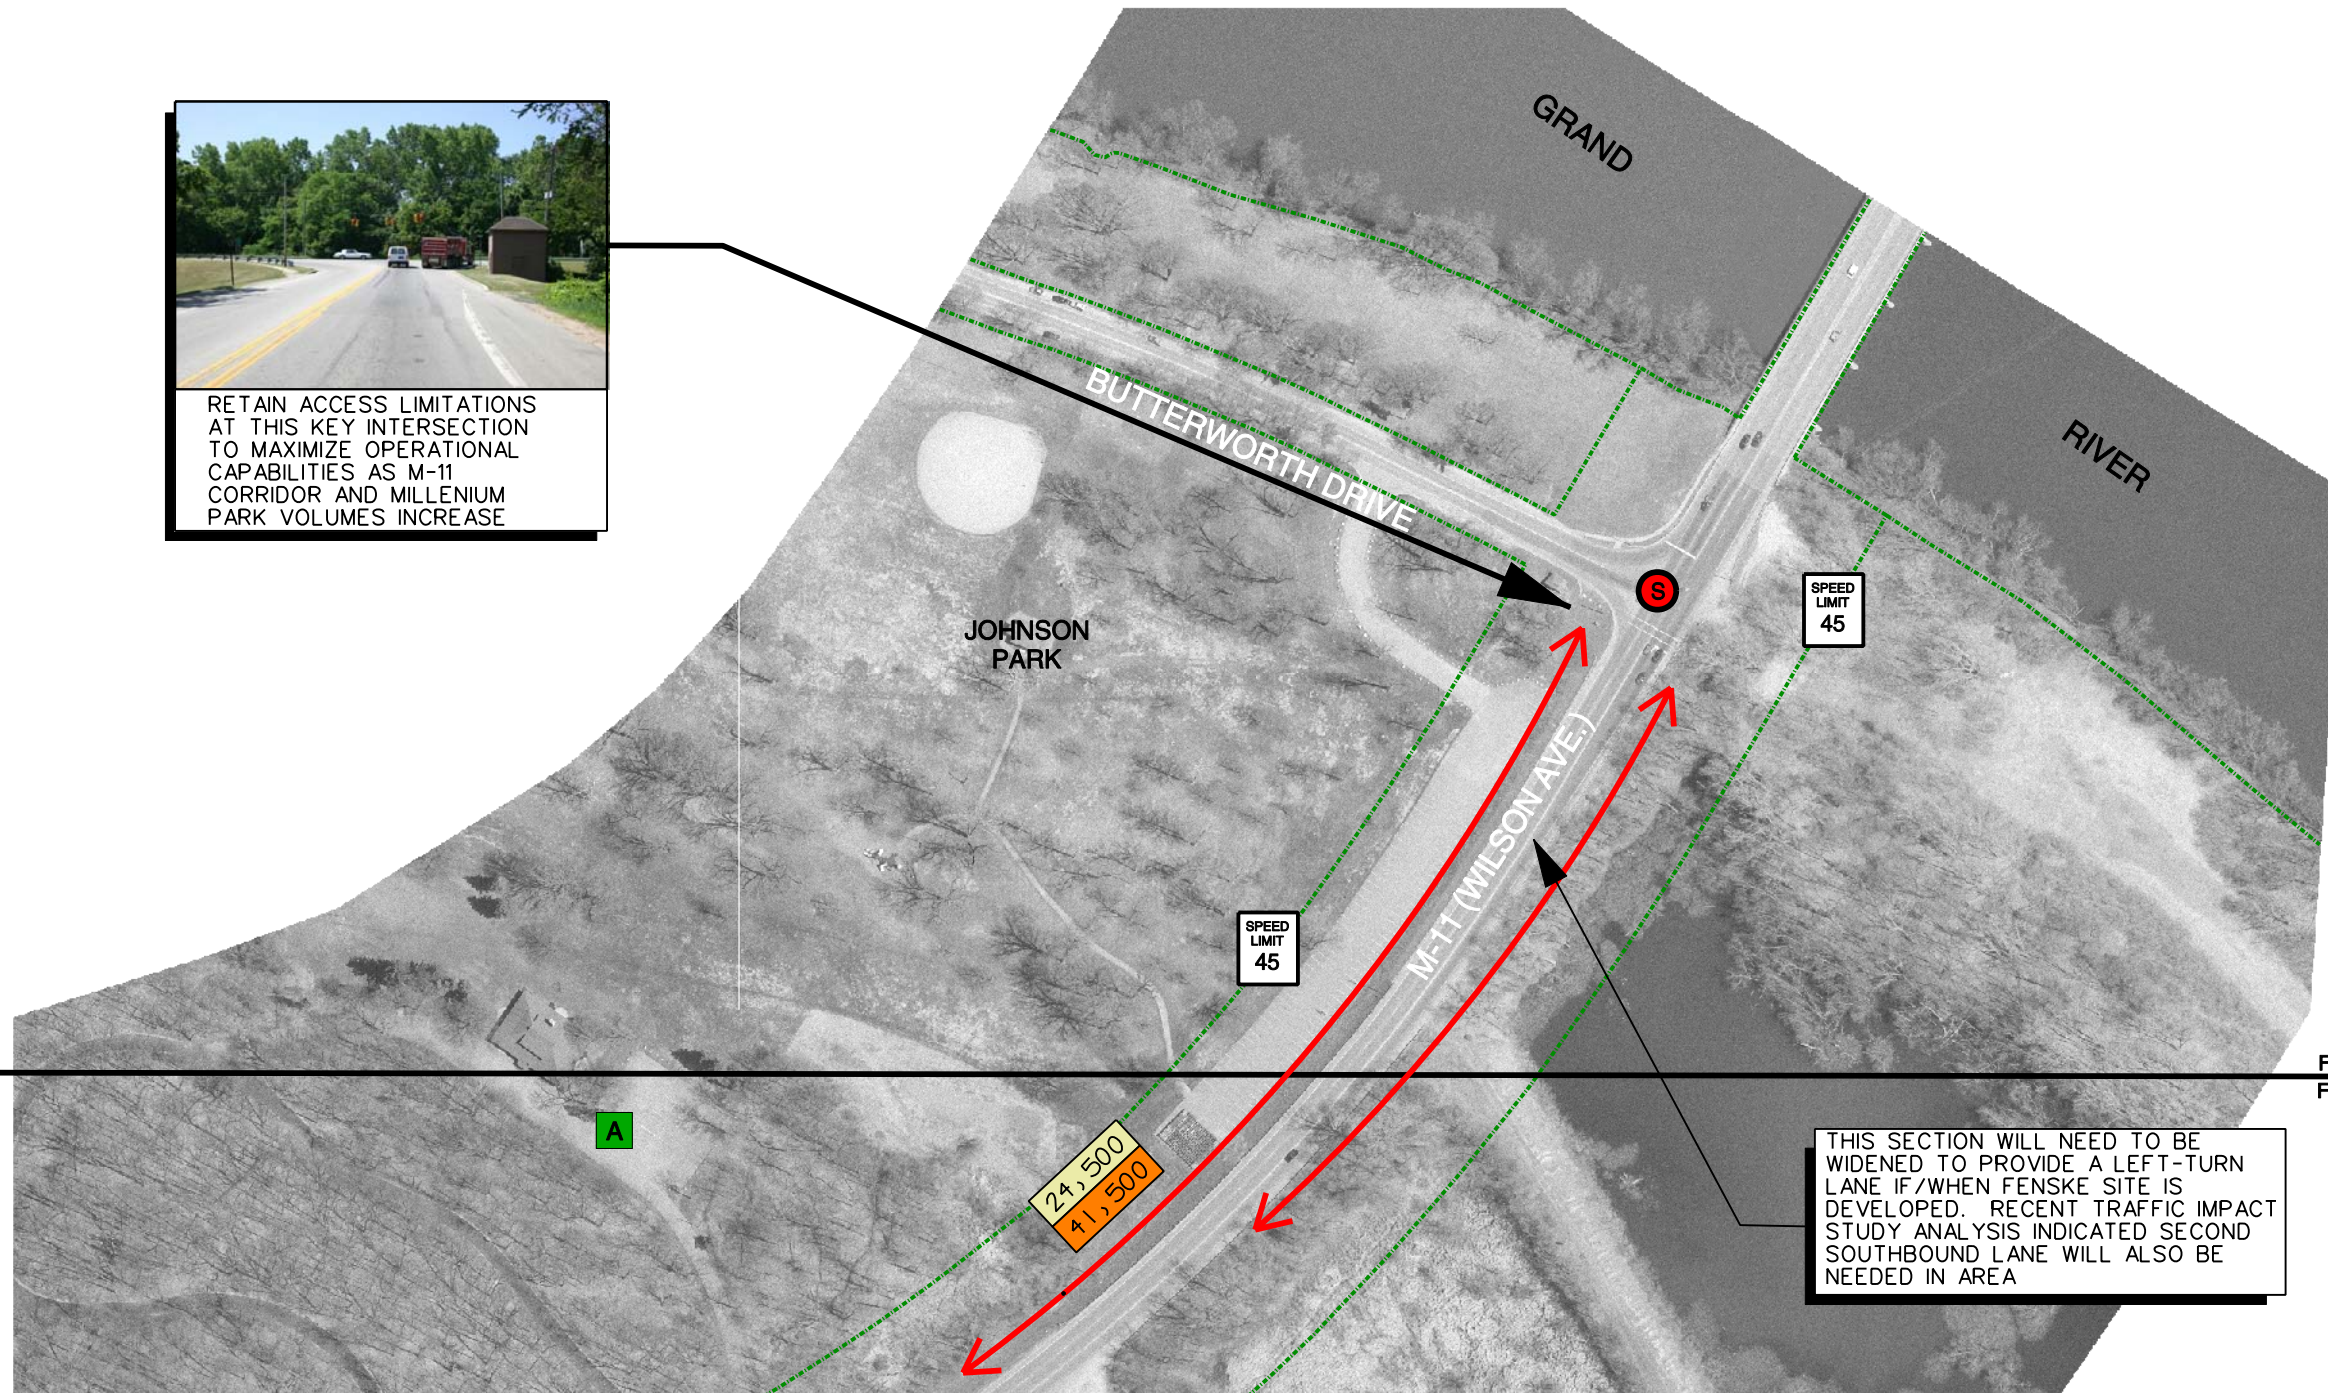



FIGURE 3
FIGURE 4

FIGURE 3
FIGURE 4

FIGURE 3 M-11 (WILSON AVENUE) ACCESS MANAGEMENT PLAN

CITY OF WALKER

SCALE 1"=200'

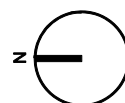

CRASH & VOLUME DATA PROVIDED BY M.D.O.T
AERIAL PHOTOGRAPHY PROVIDED BY REGIS
DATE OF PHOTOGRAPHY: 2004



ProgressiveAE


LSL Planning, Inc.

LEGEND

- CLOSE/CONSOLIDATE DRIVEWAY
- RECOMMENDED ACCESS LOCATION
- SPEED LIMIT IN AREA
- SIGNAL OR FLASHING BEACON
- PARCEL LINES (NOTE: PARCEL LINES AND RIGHT-OF-WAY INFORMATION PROVIDED BY REGIS)
- 80' SERVICE DRIVE SETBACK
- 2004 AVERAGE DAILY TRAFFIC
- 2030 PROJECTED DAILY TRAFFIC (GVMC)

GENERAL ZONING LEGEND

- COMMERCIAL
- OFFICE
- RESIDENTIAL
- INDUSTRIAL
- AGRICULTURAL
- MIXED USE

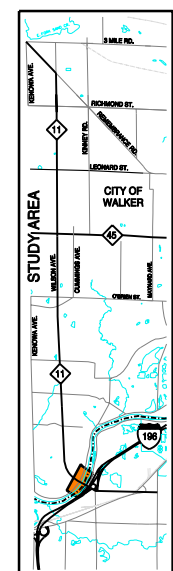

SUBAREA
LOCATION MAP
NO SCALE

FIGURE 3